

İli İlçesi Mahallesi	Samsun Atakum Çobanlı
----------------------------	-----------------------------

Elipsoid Datum	GRS80 ITRF96
Başlangıç Epoku	2005.00
Projeksiyon	UTM (3)
Dilim Orta Mrd.	36


SAMSUN İLİ, ATAKUM İLÇESİ, ÇOBANLI MAHALLESİ
3194 SAYILI YASANIN 18. MADDESİ İMAR UYGULAMASI
DÜZENLEME SINIR KROKİSİ

ITRF-96 KOORDİNATLARI

Nokta No	Y	X	Nokta No	Y	X
1	520078.83	4577385.61	2	520081.16	4577385.81
3	520179.07	4577394.13	4	520195.22	4577395.51
5	520220.86	4577397.69	6	520244.77	4577462.15
7	520275.95	4577457.56	8	520275.92	4577457.56
9	520266.41	4577454.20	10	520288.61	4577434.65
11	520287.49	4577426.27	12	520233.21	4577383.75
13	520238.45	4577373.13	14	520234.64	4577341.54
15	520233.00	4577312.31	16	520209.71	4577312.51
17	520210.70	4577348.89	18	520197.75	4577350.82
19	520171.73	4577342.79	20	520176.28	4577375.32
21	520136.21	4577374.92	22	520114.06	4577375.76
23	520108.78	4577377.10	24	520097.20	4577380.03
25	520081.05	4577385.11	26	520280.25	4577459.36
27	520299.25	4577462.41	28	520307.05	4577462.91
29	520334.25	4577463.06	30	520353.35	4577463.91
31	520366.25	4577454.11	32	520367.52	4577453.48
33	520339.51	4577448.20	34	520367.57	4577453.46
35	520392.96	4577440.42	36	520404.74	4577460.42
37	520438.68	4577466.78	38	520442.58	4577475.26
39	520449.35	4577489.98	40	520453.63	4577499.30
41	520459.73	4577512.58	42	520466.50	4577527.31
43	520476.21	4577556.33	44	520485.22	4577577.82
45	520485.91	4577579.47	46	520537.99	4577519.71
47	520531.67	4577468.36	48	520512.15	4577482.00
49	520440.83	4577417.17	50	520436.44	4577398.39
51	520391.92	4577411.21	52	520392.07	4577414.40
53	520392.21	4577417.42	54	520393.25	4577440.81
55	520480.87	4577586.34	56	520448.40	4577625.81
57	520446.79	4577623.63	58	520432.29	4577609.65
59	520423.00	4577604.17	60	520414.90	4577600.60
61	520395.81	4577594.38	62	520385.39	4577606.06
63	520344.39	4577654.73	64	520329.77	4577675.95
65	520314.20	4577678.32	66	520297.32	4577698.74
67	520268.42	4577678.92	68	520264.55	4577686.81
69	520250.93	4577681.40	70	520249.30	4577678.02
71	520252.08	4577680.08	72	520258.83	4577672.34
73	520278.72	4577649.53	74	520283.33	4577644.24
75	520289.52	4577637.14	76	520330.90	4577660.63
77	520332.36	4577657.71	78	520333.48	4577658.25
79	520343.39	4577637.75	80	520346.54	4577639.22
81	520359.00	4577606.06	82	520373.96	4577606.06
83	520374.70	4577605.16	84	520384.26	4577593.60
85	520388.94	4577587.93	86	520394.71	4577586.79
87	520405.12	4577586.74	88	520445.42	4577608.23
89	520454.00	4577606.54	90	520470.65	4577586.39
91	520478.13	4577586.35			

ALAN HESABI

Ada	Parsel	Alan
DÜZENLEME SINIRI 1		7760.77
DÜZENLEME SINIRI 2		867.57
DÜZENLEME SINIRI 3		10294.18
DÜZENLEME SINIRI 4		4509.87

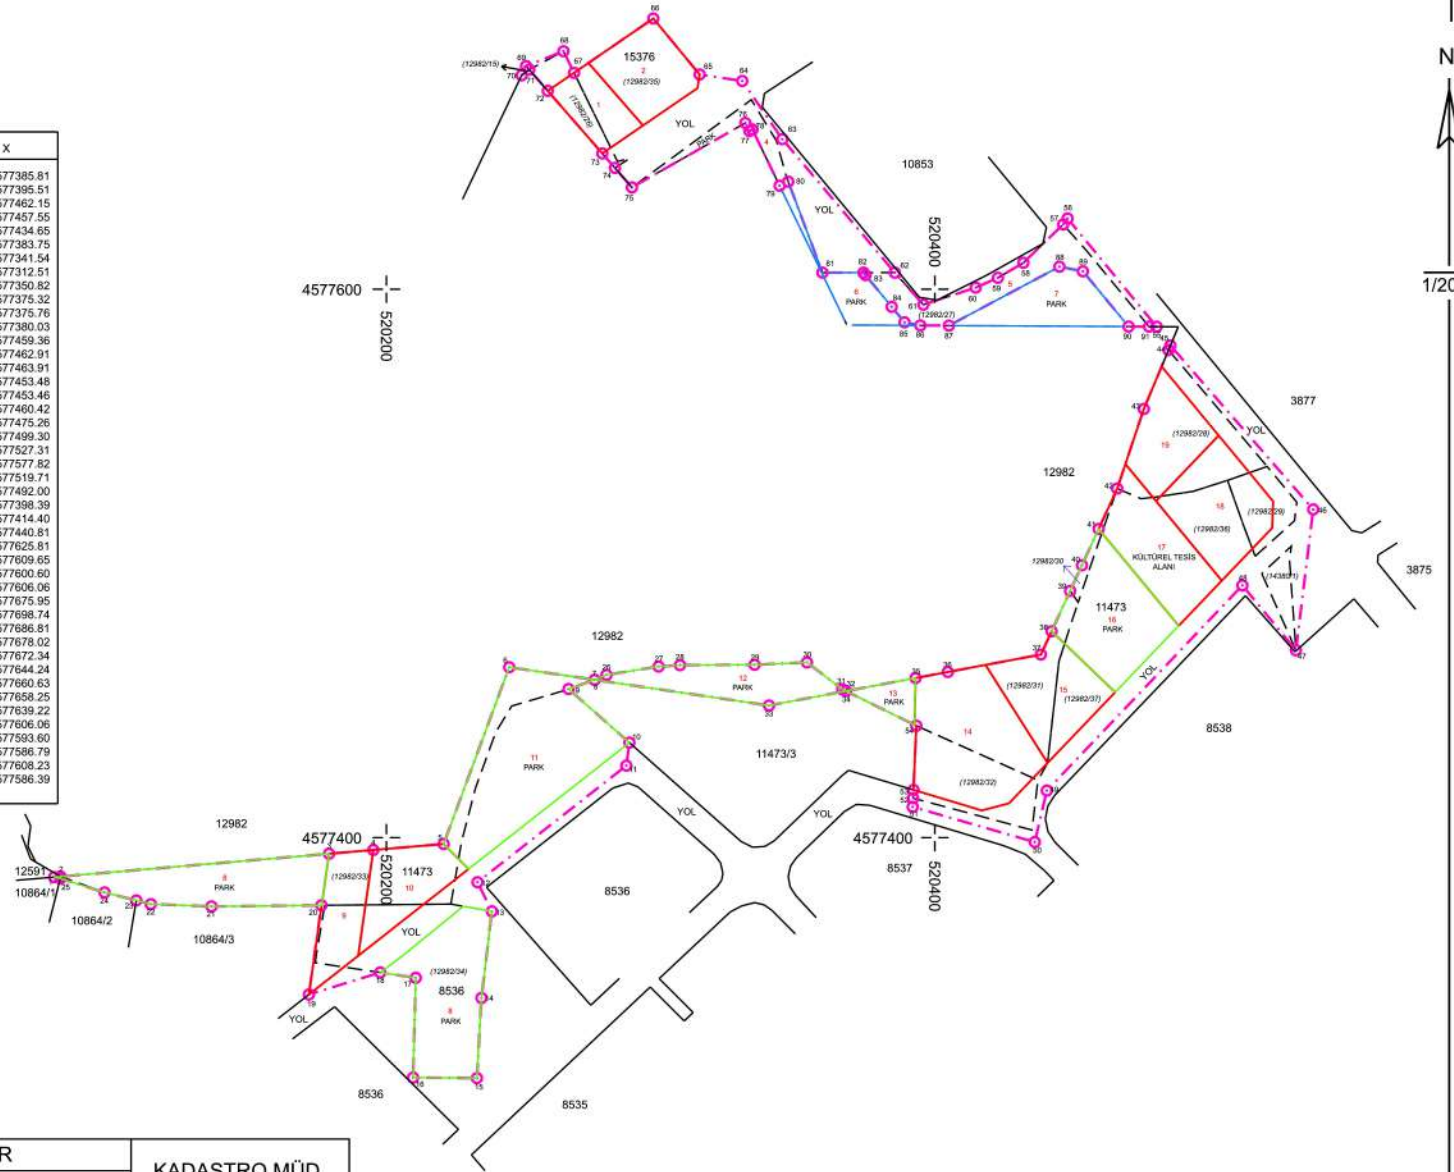

--- DÜZENLEME SINIRI
--- İMAR SINIRLARI
--- KADASTRO SINIRLARI

DÜZENLEYEN	UYGUNDUR		KADASTRO MÜD.
	BELEDİYE		
	KONTROL EDEN	ONAYLAYAN	KONTROL EDİLMİŞTİR.